




AUTHORIZED **EWING** DEALER

EWING ARCHITECTURAL FLAGPOLES

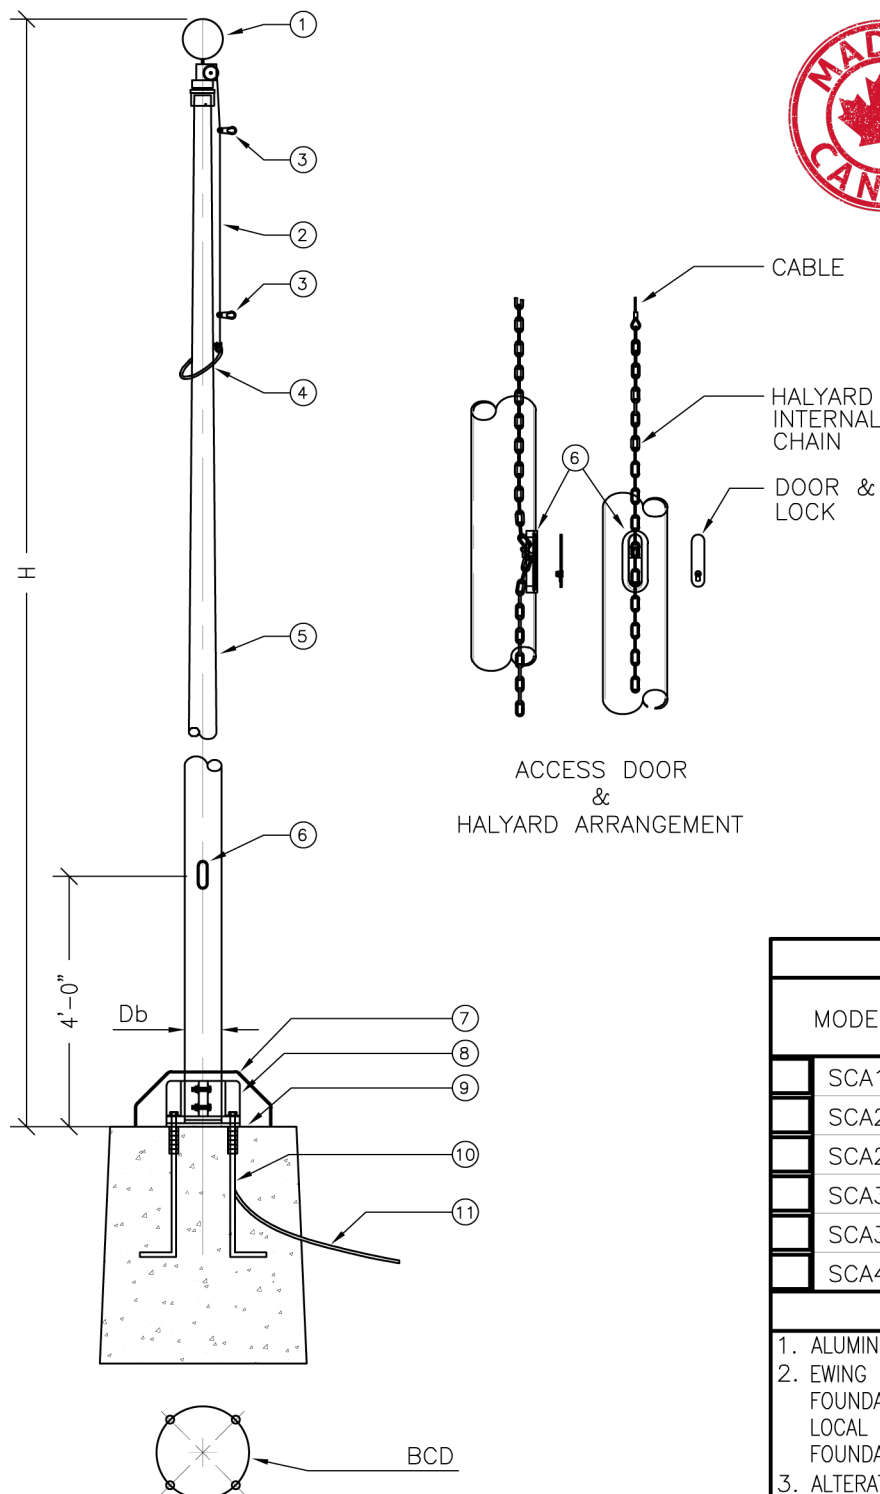

MODEL
SCAN (CONE TAPERED ALUMINUM)
BASE
TYPE "B-5" FIXED
HALYARD
ECONOLINE INTERNAL SYSTEM

MATERIAL LIST

NO	DESCRIPTION	MAT'L	QTY
1	BALL	ALUM	1
2	HALYARD LINE		1
3	FLAG SNAP	ST ST	2
4	WEIGHTED LOOP	NYLON	1
5	TAPERED POLE	ALUM	1
6	ACCESS DOOR	ST ST	1
7	BASE COVER	ALUM	1
8	FIXED BASE	STEEL	1
9	TEMPLATE	WOOD	1
10	ANCHOR BOLTS	STEEL	4
11	LIGHTNING CABLE	STEEL	1

POLE FINISH

☐	SATIN BRUSHED
☐	CLEAR ANODIZED
☐	CLEAR ANODIZED POWDER COAT
☐	STANDARD BRONZE ANODIZED
☐	BLACK ANODIZED
☐	POWDER COAT

DIMENSIONS

MODEL	POLE	
	H	Db
SCA16N	16'-0"	5"
SCA20N	20'-0"	5"
SCA25N	25'-0"	5"
SCA30N	30'-0"	5"
SCA35N	35'-0"	6"
SCA40N	40'-0"	7"

NOTES

1. ALUMINUM ALLOY 6063-T6.
2. EWING IS NOT RESPONSIBLE FOR THE REINFORCED CONCRETE FOUNDATION. CONSULT A CIVIL OR SOIL ENGINEER REGARDING LOCAL SOIL CONDITIONS PRIOR TO SPECIFYING OVERALL FOUNDATION DIMENSIONS.
3. ALTERATIONS OF ANY KIND TO FLAG POLE VOIDS ALL WARRANTIES.
4. THIS DRAWING IS THE PROPERTY OF EWING FLAGPOLE.

winnipeg@flag-shop.ca

flag-shop.ca

saskatoon@flag-shop.ca