




AUTHORIZED **EWING** DEALER

EWING ARCHITECTURAL FLAGPOLES

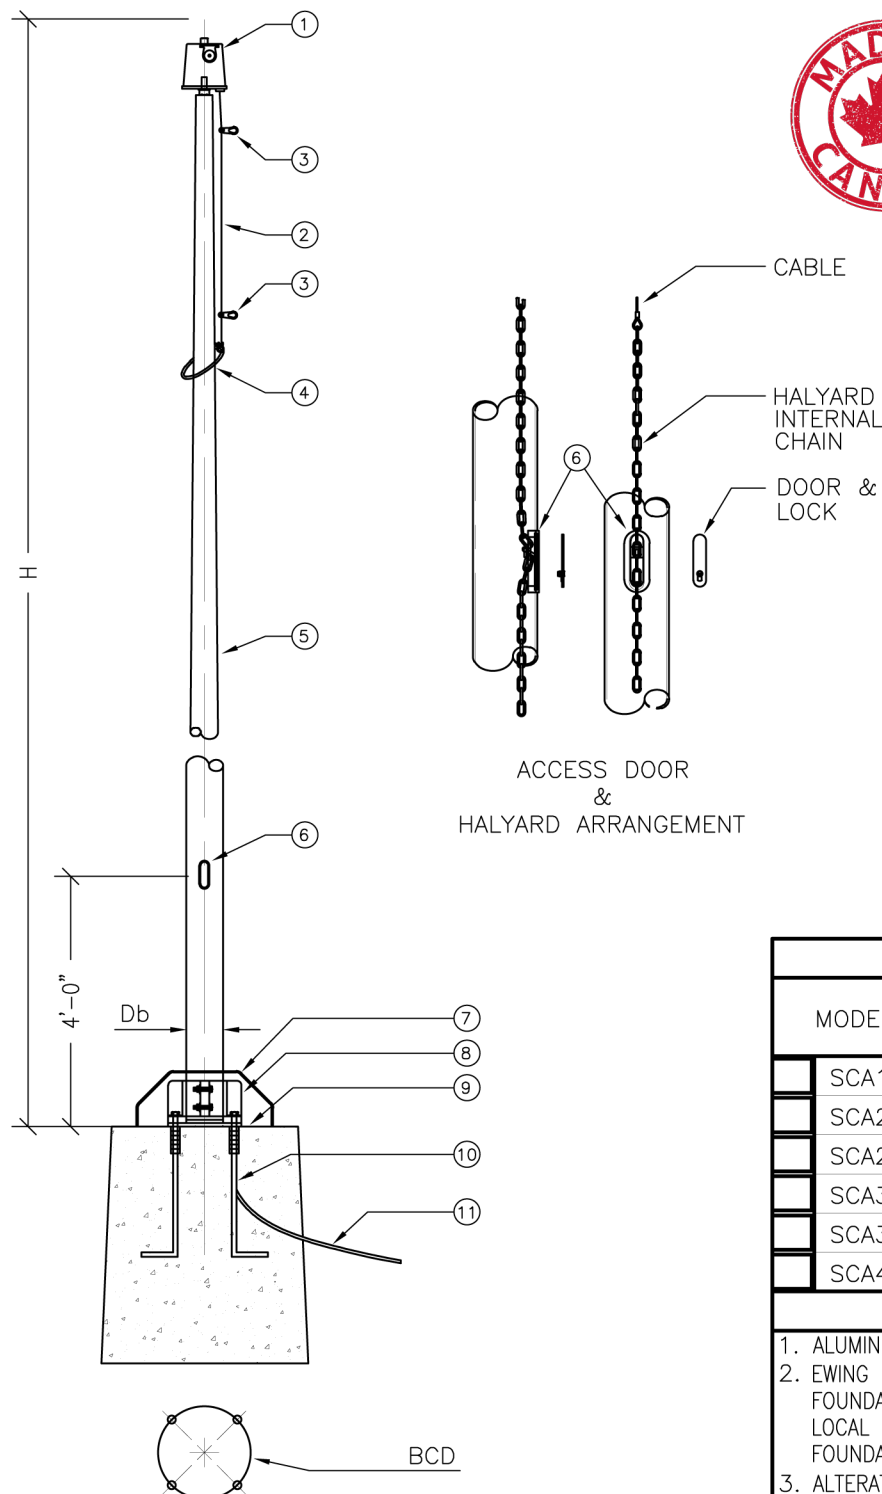

MODEL
SCAN (CONE TAPERED ALUMINUM)
BASE
TYPE "B-5" FIXED
HALYARD
ECONOLINE INTERNAL SYSTEM

MATERIAL LIST

| NO | DESCRIPTION | MAT'L | QTY |
|----|-----------------|-------|-----|
| 1 | CAP | ALUM | 1 |
| 2 | HALYARD LINE | | 1 |
| 3 | FLAG SNAP | ST ST | 2 |
| 4 | WEIGHTED LOOP | NYLON | 1 |
| 5 | TAPERED POLE | ALUM | 1 |
| 6 | ACCESS DOOR | ST ST | 1 |
| 7 | BASE COVER | ALUM | 1 |
| 8 | FIXED BASE | STEEL | 1 |
| 9 | TEMPLATE | WOOD | 1 |
| 10 | ANCHOR BOLTS | STEEL | 4 |
| 11 | LIGHTNING CABLE | STEEL | 1 |

POLE FINISH

| | |
|--------------------------|----------------------------|
| <input type="checkbox"/> | SATIN BRUSHED |
| <input type="checkbox"/> | CLEAR ANODIZED |
| <input type="checkbox"/> | CLEAR ANODIZED POWDER COAT |
| <input type="checkbox"/> | STANDARD BRONZE ANODIZED |
| <input type="checkbox"/> | BLACK ANODIZED |
| <input type="checkbox"/> | POWDER COAT |

DIMENSIONS

| MODEL | POLE | |
|--------|--------|----|
| | H | Db |
| SCA16N | 16'-0" | 5" |
| SCA20N | 20'-0" | 5" |
| SCA25N | 25'-0" | 5" |
| SCA30N | 30'-0" | 5" |
| SCA35N | 35'-0" | 6" |
| SCA40N | 40'-0" | 7" |

NOTES

1. ALUMINUM ALLOY 6063-T6.
2. EWING IS NOT RESPONSIBLE FOR THE REINFORCED CONCRETE FOUNDATION. CONSULT A CIVIL OR SOIL ENGINEER REGARDING LOCAL SOIL CONDITIONS PRIOR TO SPECIFYING OVERALL FOUNDATION DIMENSIONS.
3. ALTERATIONS OF ANY KIND TO FLAG POLE VOIDS ALL WARRANTIES.
4. THIS DRAWING IS THE PROPERTY OF EWING FLAGPOLE.

winnipeg@flag-shop.ca

flag-shop.ca

saskatoon@flag-shop.ca